


BY JAK DATE 6-9-98  
CHK'D me DATE 6-12-98

**ORBITAL ENGINEERING<sup>®</sup>, INC.**  
PITTSBURGH • CHICAGO • CLEVELAND • PHILADELPHIA  
OAK BROOK • TOLEDO

SHEET 1 OF 1 PAGE

OBJECT ACME STEEL - CHICAGO COKE PLANT  
SOUTH PINION WALL / #1 BATTERY  
ALLEYWAY FLOOR STEEL + CONC. DECK JOB NO. 05-8126  
1998 INSPECTION  
C5MP NO. 10-2-1146

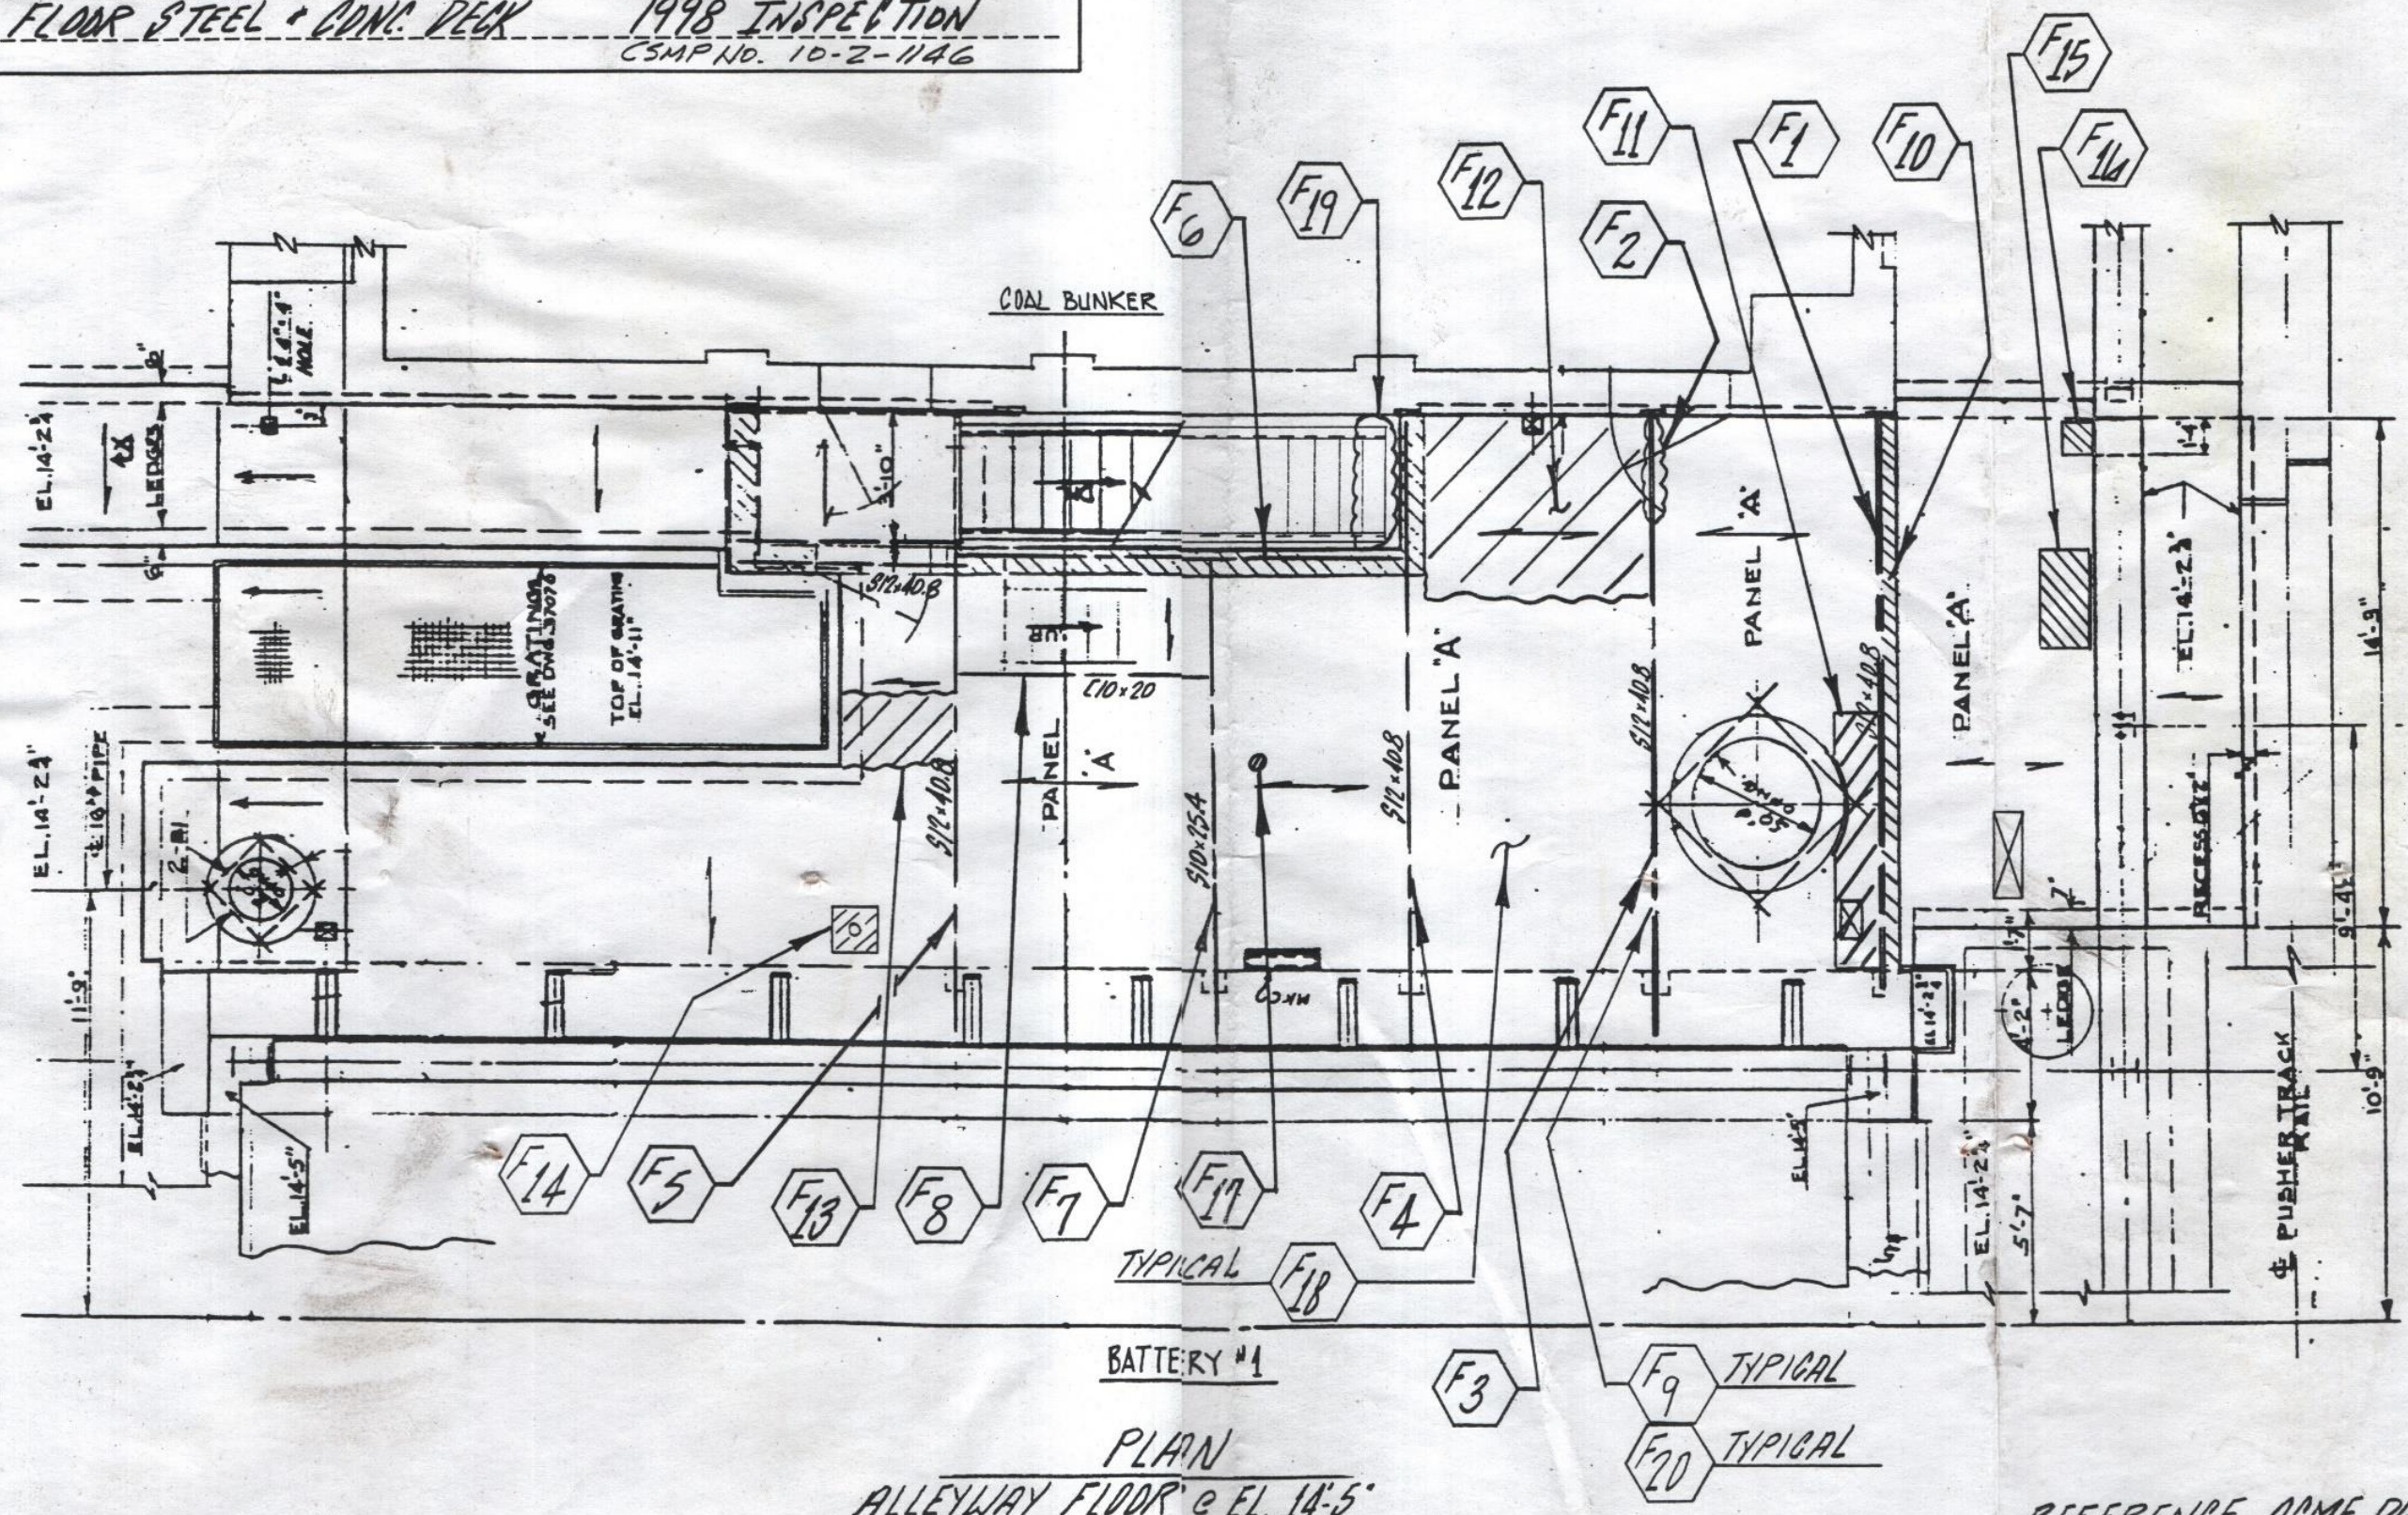

BATTERY #1  
PLAN  
ALLEYWAY FLOOR @ EL. 14.5'

REFERENCE ACME DWG 39136