

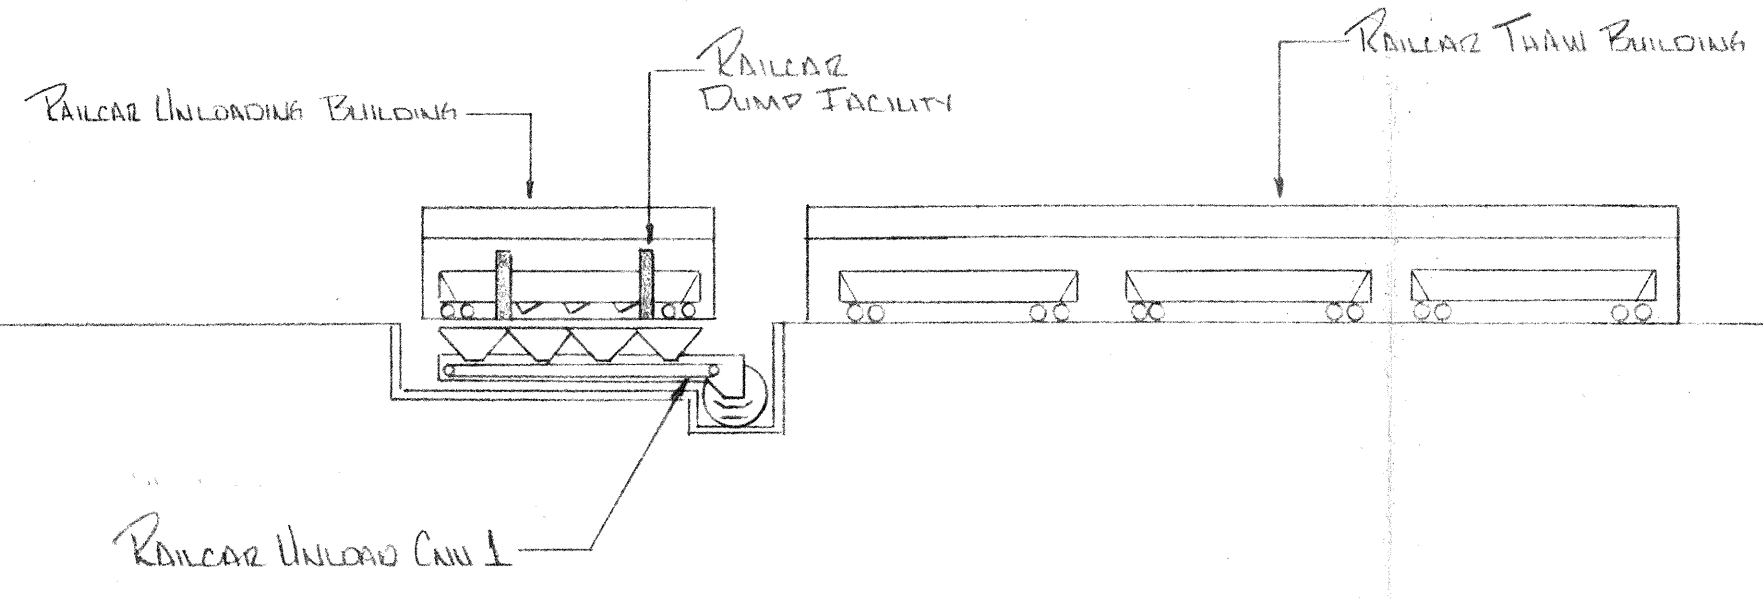


Tennessee Ave

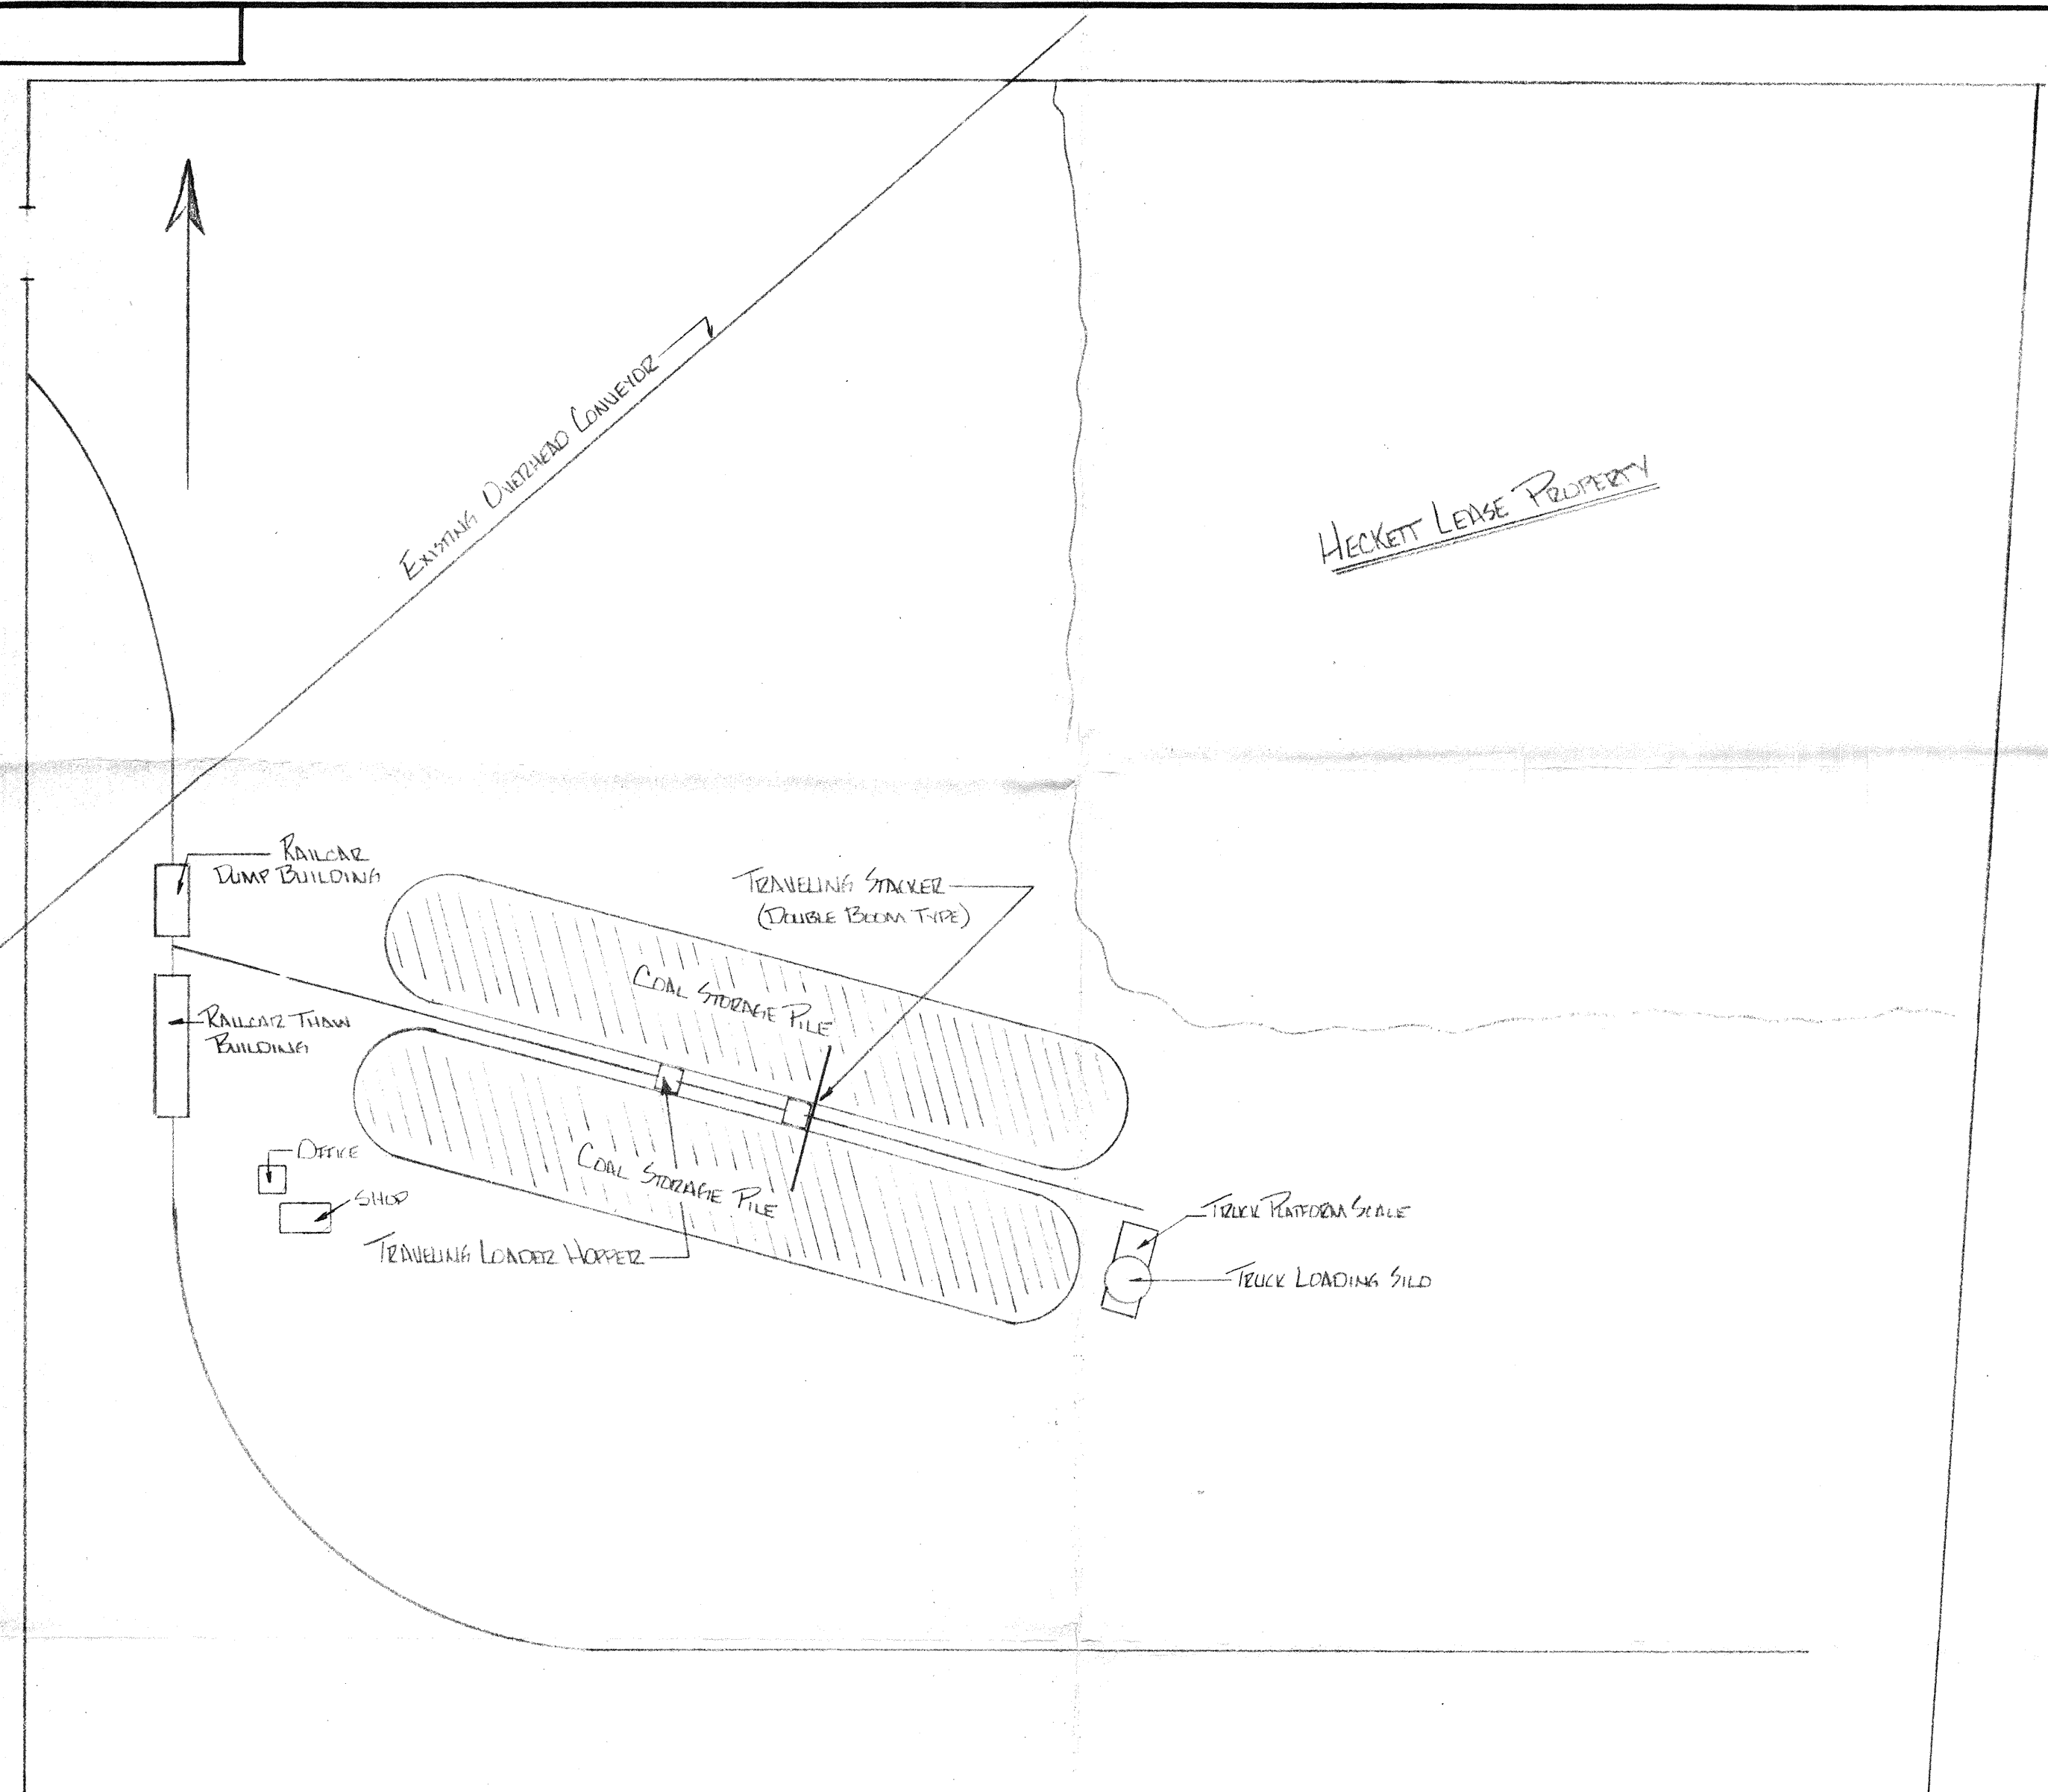

SECTION AA

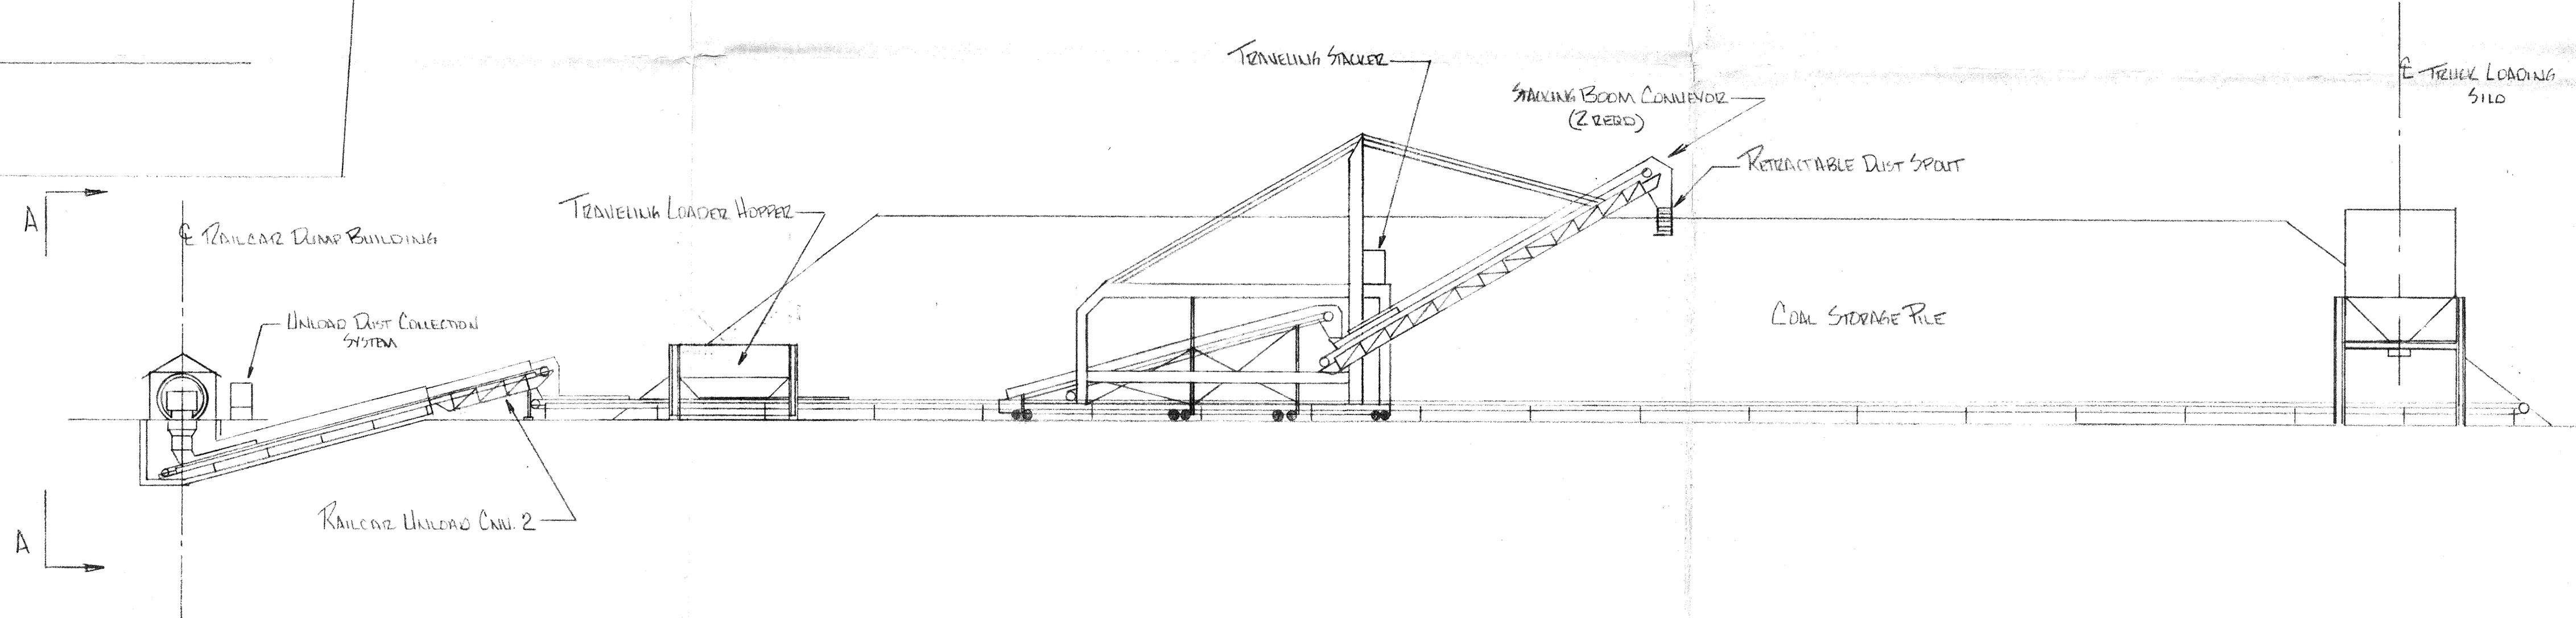

RAILCAR COAL HANDLING FACILITY

DWG NO.	REFERENCE DRAWING
---------	-------------------

ITEM	QTY	SHT	PART NUMBER	DESCRIPTION	MATERIAL
			DRAWN BY: MW	DATE: 10/8/80	5250 SOUTH 300 WEST, SUITE 200 SALT LAKE CITY, UTAH 84107 ACME STEEL CO COAL HANDLING FACILITY CONCEPTUAL LAYOUT
			CHECKED BY:		
			APPROVED BY:		
			APPROVED BY:		
			TOLERANCE		SCALE: NONE DRAWING NO. SHT of
			FRACTION	DEG ANGLE	
REV NO	DESCRIPTION	DATE			

