
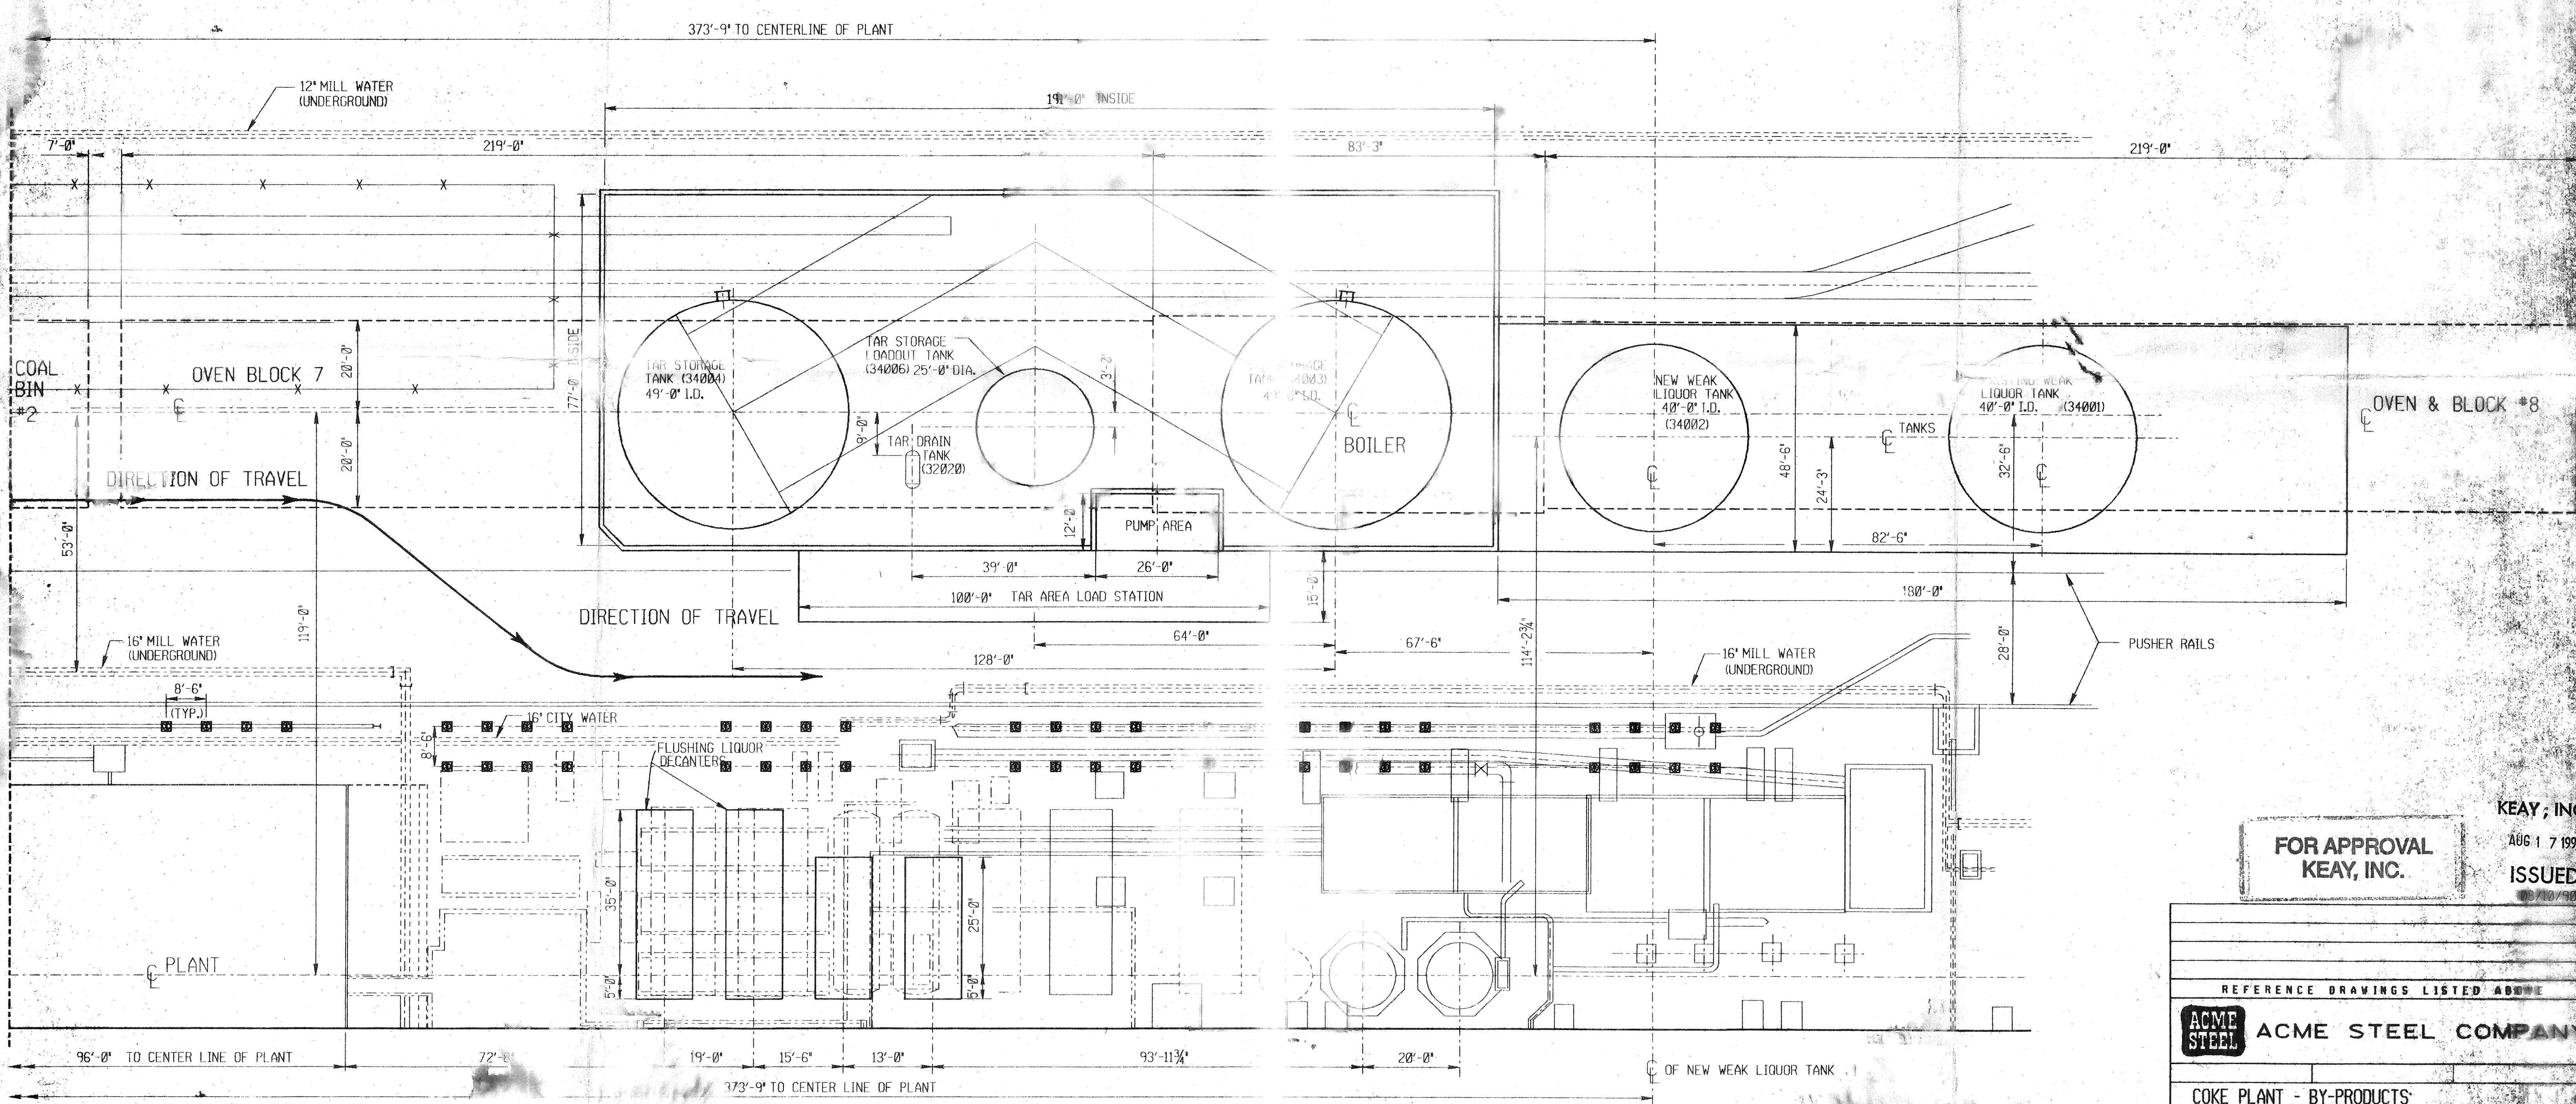


682Z-C

ITEM NO.	NO. REVISED	DESCRIPTION

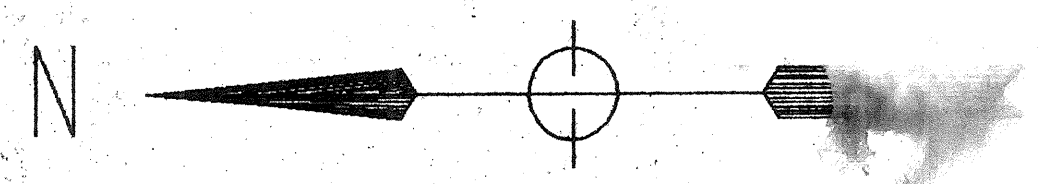

FOR APPROVAL  
KEY, INC.

KEY, INC.  
AUG 17 1990  
ISSUED

REFERENCE DRAWINGS LISTED ABOVE  
**ACME STEEL COMPANY**

COKE PLANT - BY-PRODUCTS  
BENZENE EMISSIONS CONTROL  
TAR TANK AREA ARR'G'T., PLOT PLAN

TOLERANCE EXCEPT AS NOTED
FRACTIONAL DIMENSIONS IN INCHES

DATE: JWW 8/17/90  
APP: [Signature]  
C-7289

NO.	DATE	DESCRIPTION

Steel Corporation