


PLAN

500'0
1334'35" (1334'35")

497'5 (497'42")

--- LINES SHOWN DOTTED ARE IN REAR SIDE
--- LINES SHOWN IN FULL LINE ARE IN NEAR SIDE

SLOPE FOR CONVEYOR
20" B.M. GAS PIPE &
14" STEAM PIPE

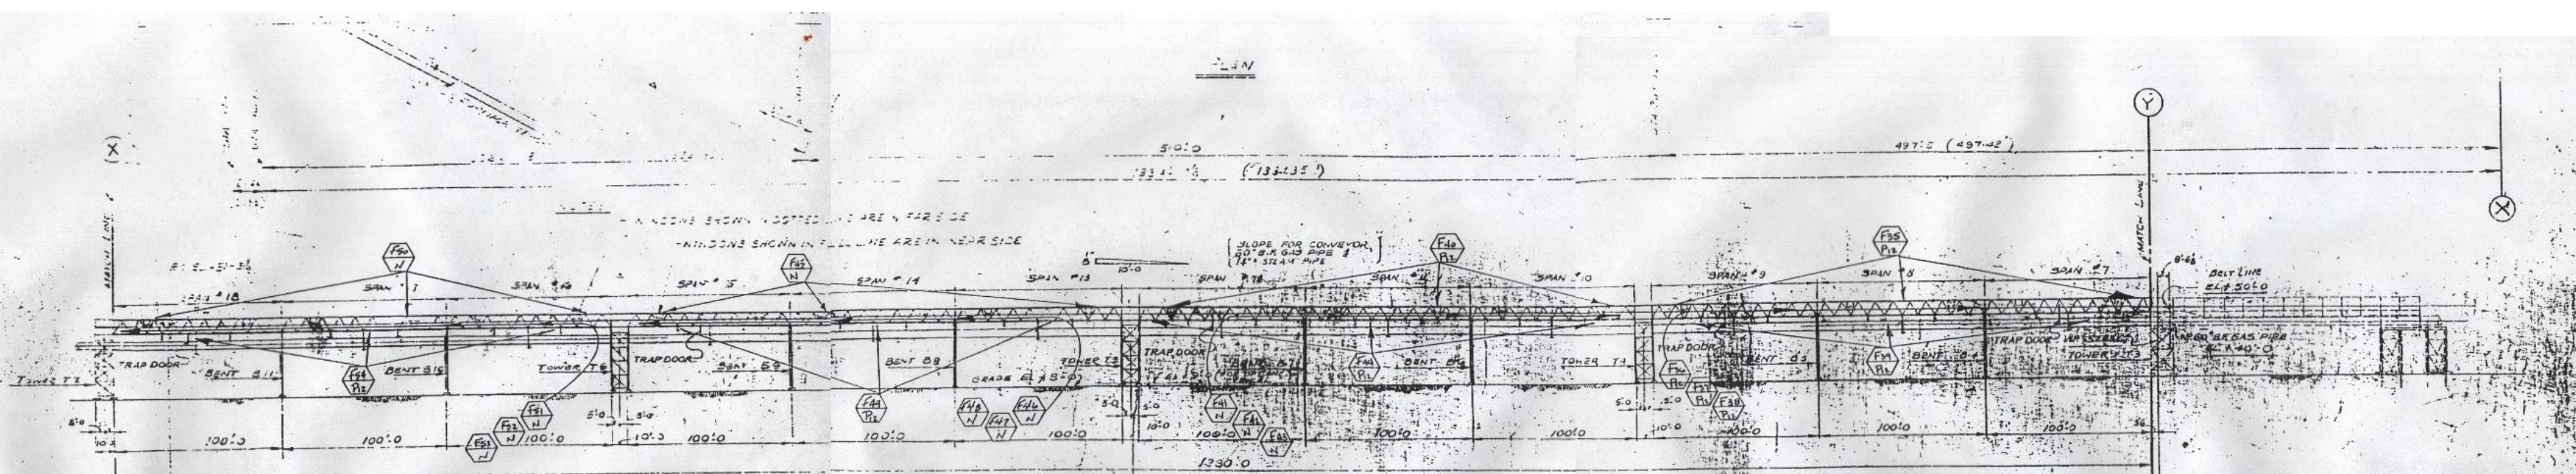

ELEVATION

FOR CONTINUATION SEE DWG. R-5516

STA 11+25.09
STA 11+21.59